


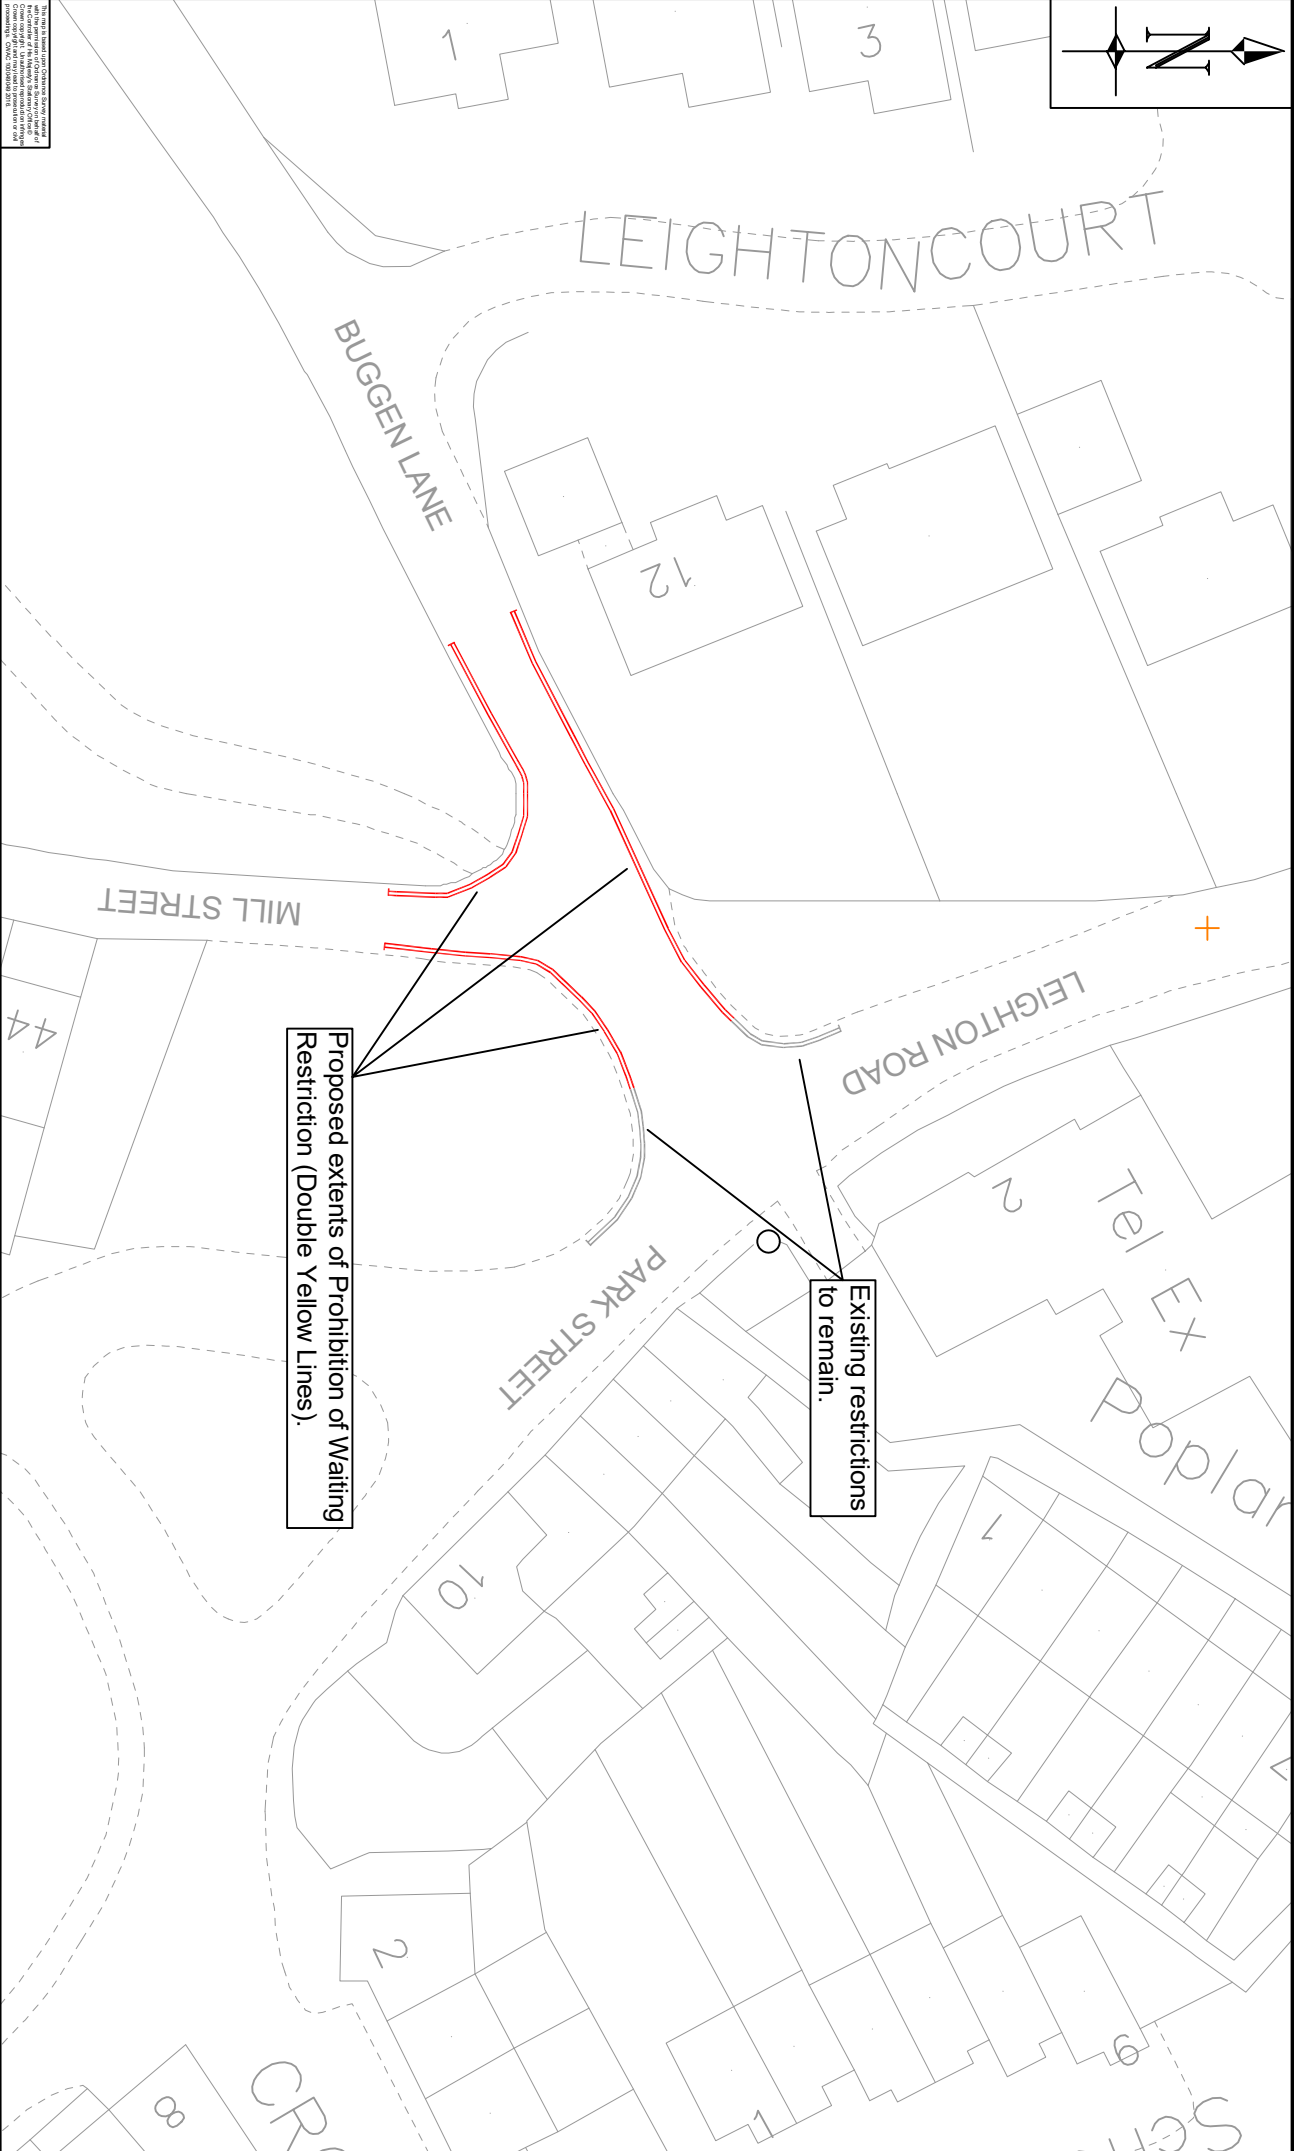

This drawing is issued for the purpose of providing information only and does not constitute a contract. It is the responsibility of the client to ensure that the information is correct and that the drawing is used for the intended purpose. The client is advised to consult a professional advisor for further information.

Cheshire West and Chester Council, Highways Office,  
Gulden Sutton Lane, Chester, CH3 7EX

Project: **Buggen Lane and Mill Street, Neston.**  
**Proposed Prohibition of Waiting Order - Double Yellow Lines.**

Drawn by: DRJ  
Date: 21/2/25  
Scale at A4: 1:500  
Drawing No: BL/TRO/GS/DRJ/01  
Phase/Rev: A