

Sapphire House | Clifton Lane | Runcom | Cheshire | WA7 3FP
Office: 01928 751 761 | Fax: 01928 751 602 | Email: admin@batml.co.uk | Web: www.batml.co.uk

SCHEME: Mid Cheshire 5K 30th August 2024

TITLE: Road Closure And Diversion Details

CLIENT: RUN CHESHIRE

AUTHORITY: Cheshire West & Chester

		SB	ES	18.07.2024
Rev	Description	By	Chkd	Date






KEY

- Traffic sign
- Traffic cone
- Closure area

Date: 18.07.2024

DRAWING NO: 3280-MC5K-2024-01

SCALE: 1:2000 @ A1




WORKS EXIT
Signage to be sited where and when needed


WORKS ACCESS
DO NOT SCALE FROM THIS DRAWING.
All measurements are in metres unless otherwise stated

TRAFFIC MANAGEMENT NOTES:

- All temporary traffic management shall be in accordance with Chapter 8 of the Traffic Signs Manual 2016, Traffic Signs Regulations and General Directions 2013 and the Safety at Street Works and Road Works, A Code of Practice – 2013.
- All temporary traffic management locations are indicative to aid clarity and are subject to approval from the on site engineer;
- All dimensions are in metres unless otherwise stated.
- All carriageway widths to be a minimum of 3.25m wide unless otherwise highlighted
- This drawing has been specifically prepared to meet the requirements of the named client and may contain design or innovative features which differ from conventional design standards.
- Upon installation the TM Foreman is responsible for ensuring the design of the traffic management meets the on site requirements, Chapter 8 standards and any modifications as necessary.

- Notes
- SIGNS TO BE 750MM, FREESTANDING SECURED USING SANDBAGS.
 - CONES TO BE 1M AT POINT OF CLOSURE.
 - CLOSURE TO BE IN PLACE 19:00HRS - 20:30HRS

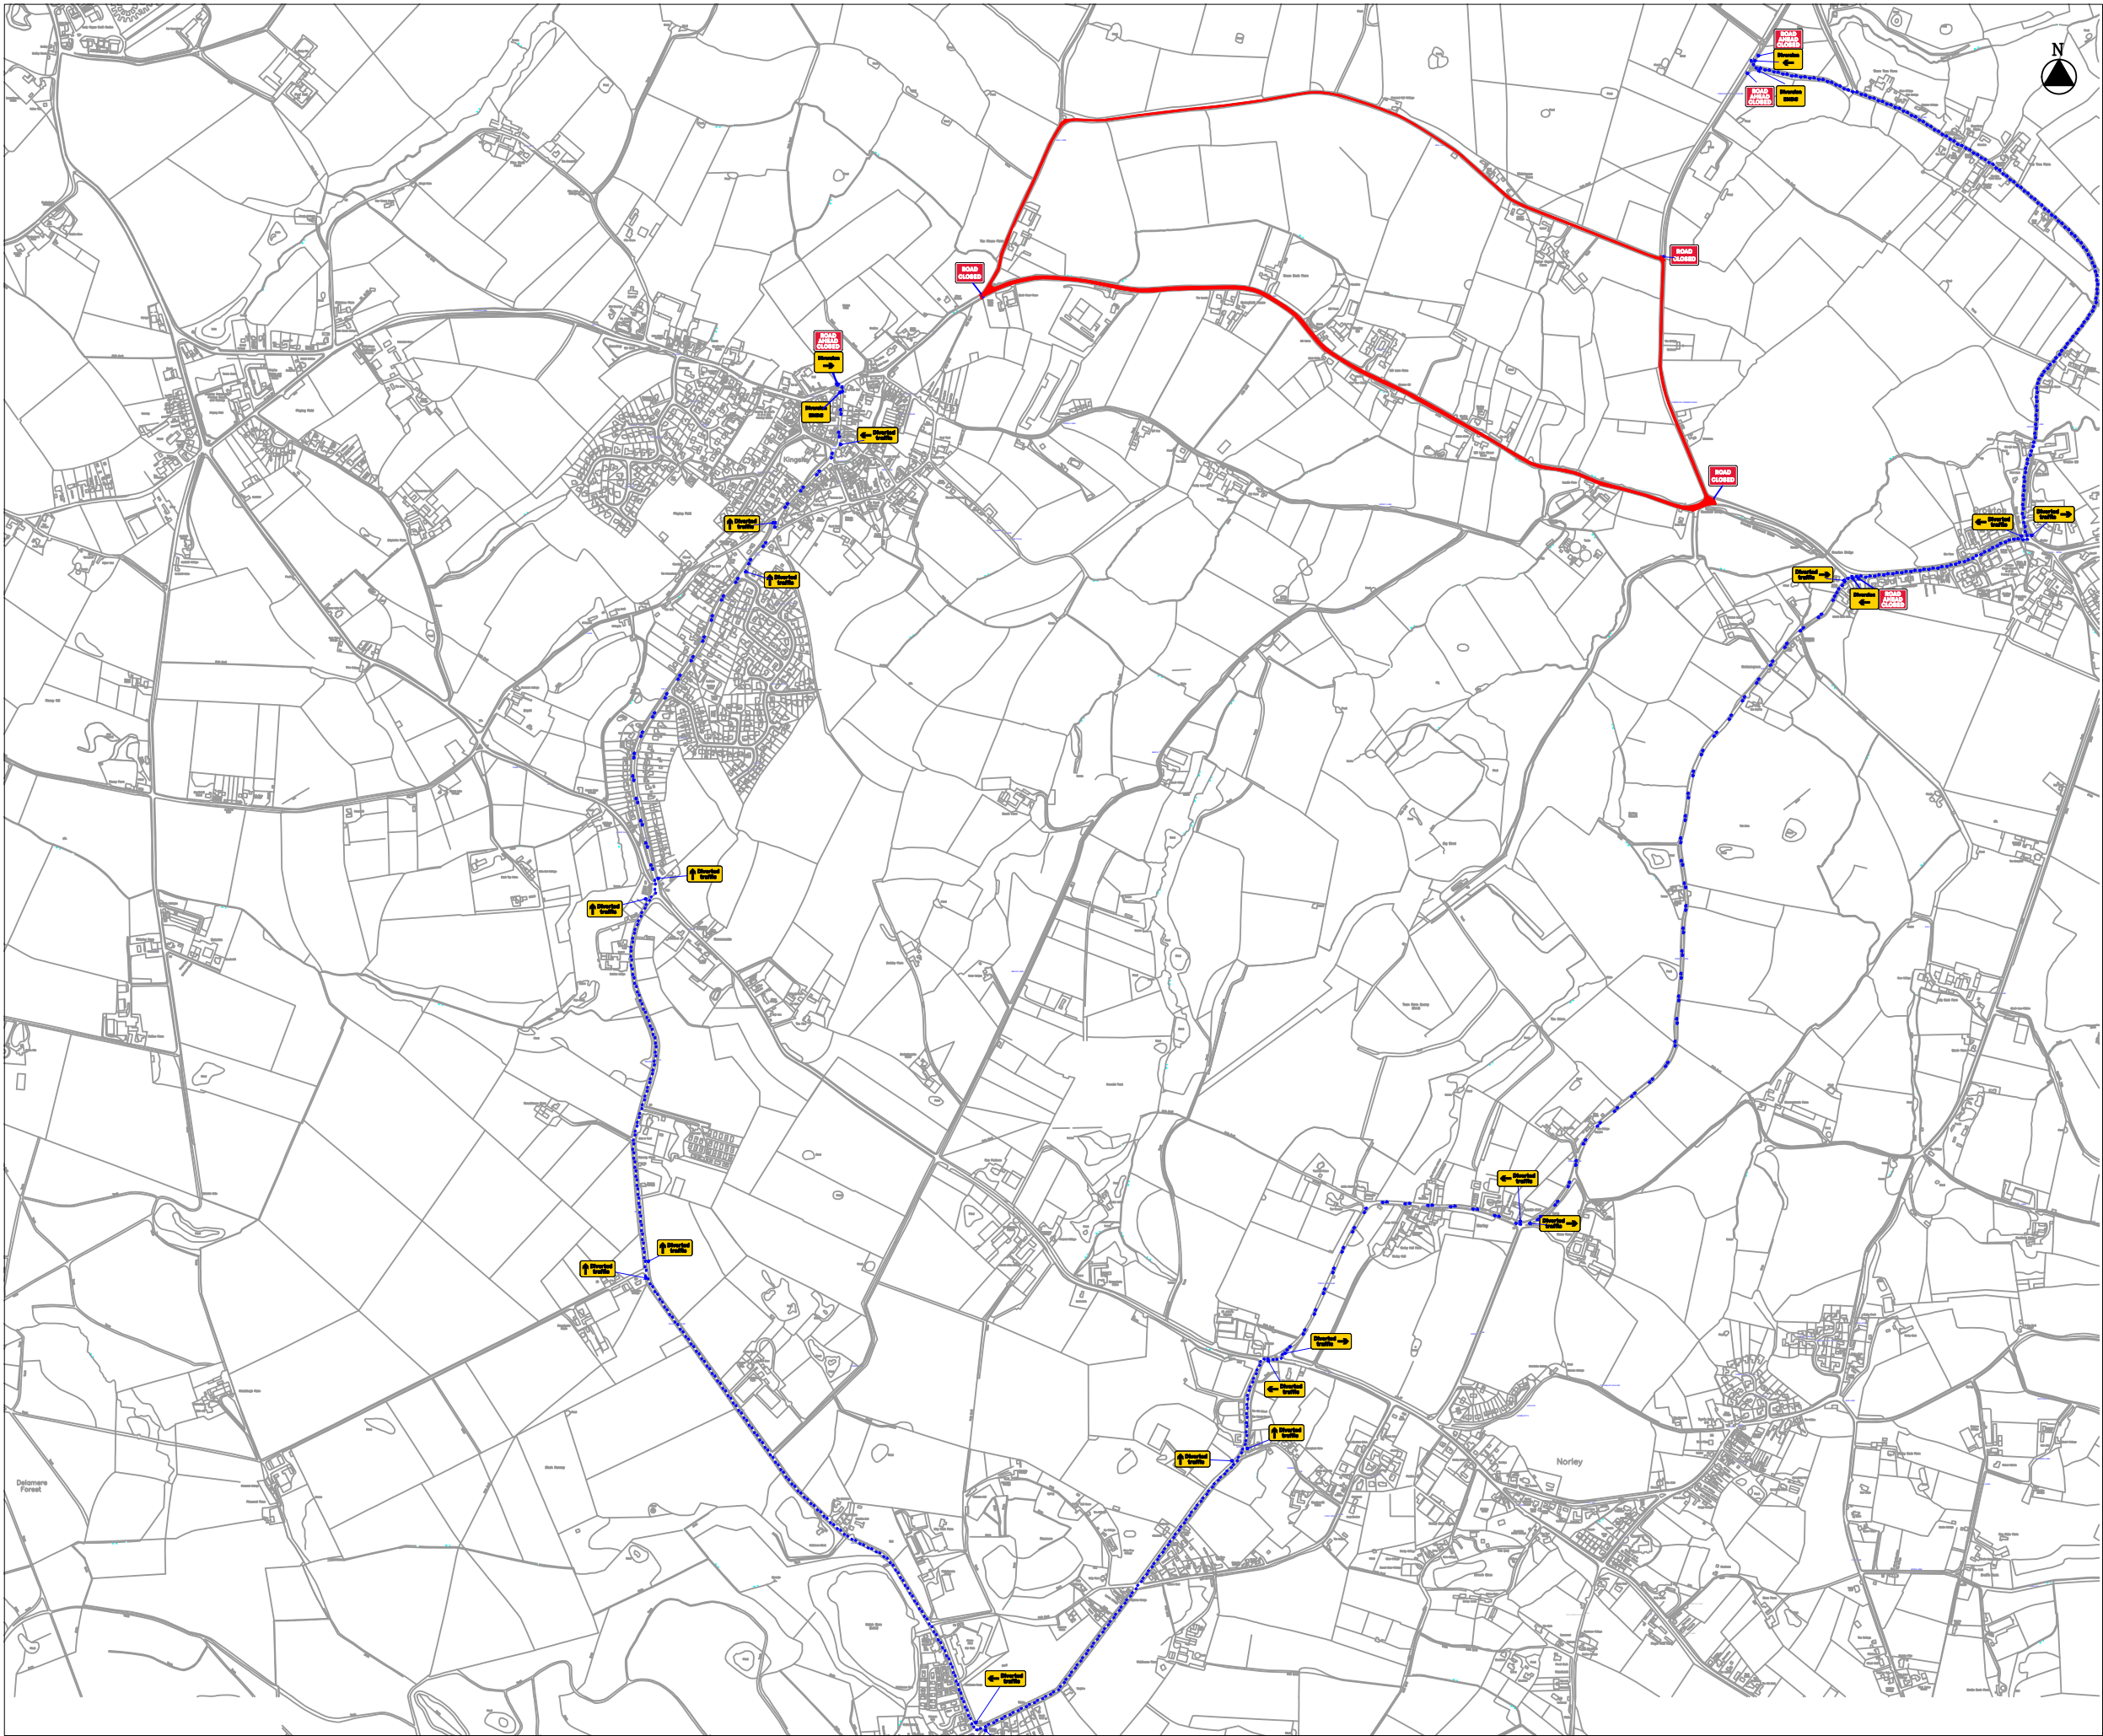



Sapphire House | Clifton Lane | Runcorn | Cheshire | WA7 3FP
Office: 01928 751 761 | Fax: 01928 751 602 | Email: admin@batml.co.uk | Web: www.batml.co.uk

SCHEME: Mid Cheshire SK

TITLE: Road Closure And Diversion Details

CLIENT: Cute Fruit Events

AUTHORITY: Cheshire West & Chester

		SB	RG	23.04.2025
Rev	Description	By	Chkd	Date






KEY

- Traffic sign
- Traffic cone
- Closure area

Date: 23.04.2025

DRAWING NO: 3280-MC5K-2025-01

SCALE: 1:2000 @ A1



WORKS EXIT

WORKS ACCESS

Signage to be sited where and when needed

DO NOT SCALE FROM THIS DRAWING.
All measurements are in metres unless otherwise stated

1) ALL SIGNS TO BE MINIMUM 750MM HIGH
2) SIGNS TO BE FREESTANDING SECURED USING SANDBAGS
3) ALL CONES TO BE 1M
4) TRAFFIC SIGNALS TO BE SET TO VEHICLE ACTIVATION
5) TEMPORARY RAMPS TO BE INSTALLED WHERE PEDESTRIANS CROSS ONTO ROAD

TRAFFIC MANAGEMENT NOTES:

1) All temporary traffic management shall be in accordance with Chapter 8 of the Traffic Signs Manual 2016, Traffic Signs Regulations and General Directions 2013 and the Safety at Street Works and Road Works, A Code of Practice – 2013.

2) All temporary traffic management locations are indicative to aid clarity and are subject to approval from the on site engineer;

3) All dimensions are in metres unless otherwise stated.

4) All carriageway widths to be a minimum of 3.25m wide unless otherwise highlighted

5) This drawing has been specifically prepared to meet the requirements of the named client and may contain design or innovative features which differ from conventional design standards.

6) Upon installation the TM Foreman is responsible for ensuring the design of the traffic management meets the on site requirements, Chapter 8 standards and any modifications as necessary.

Notes

- SIGNS TO BE 750MM, FREESTANDING SECURED USING SANDBAGS.
- CONES TO BE 1M AT POINT OF CLOSURE.
- CLOSURE TO BE IN PLACE 19:00HRS - 20:30HRS