


KEY PLAN SD/031

— path to be stopped up

- - proposed diversion

- - - existing rights of way

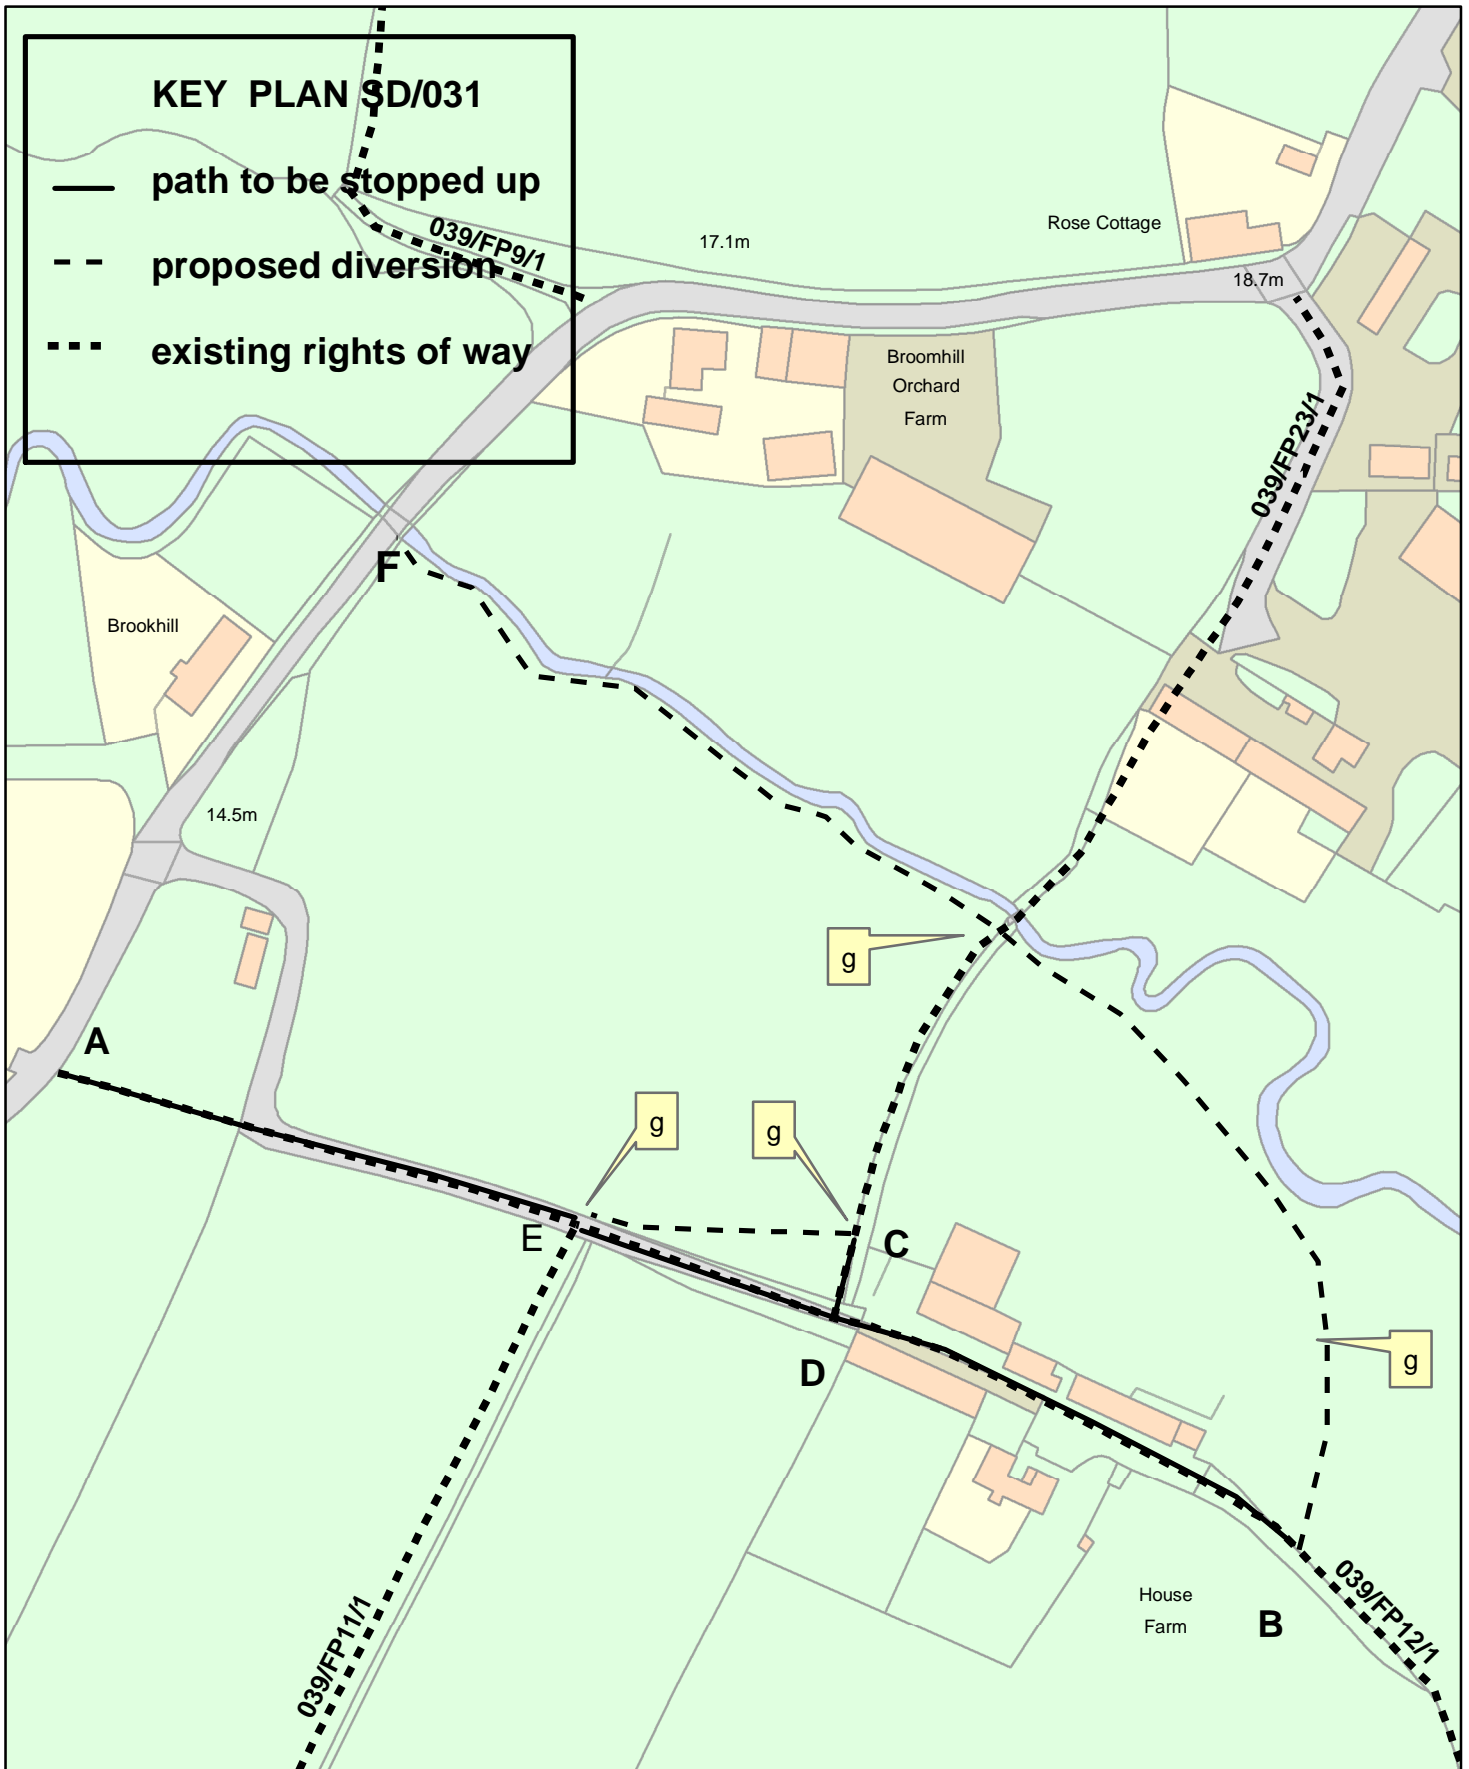

**Highways Act 1980 s119
Proposal to divert part of Footpath No 12 Barrow**



© Crown copyright and database rights 2014. Ordnance Survey 100049046.



1:1,500