


 

359800.00000

PLAN SD 052 KEY

-  proposed diversion
-  footpath to be stopped up
-  existing public right of way


375200.000000

375200.000000

375100.000000

375100.000000

359800.00000

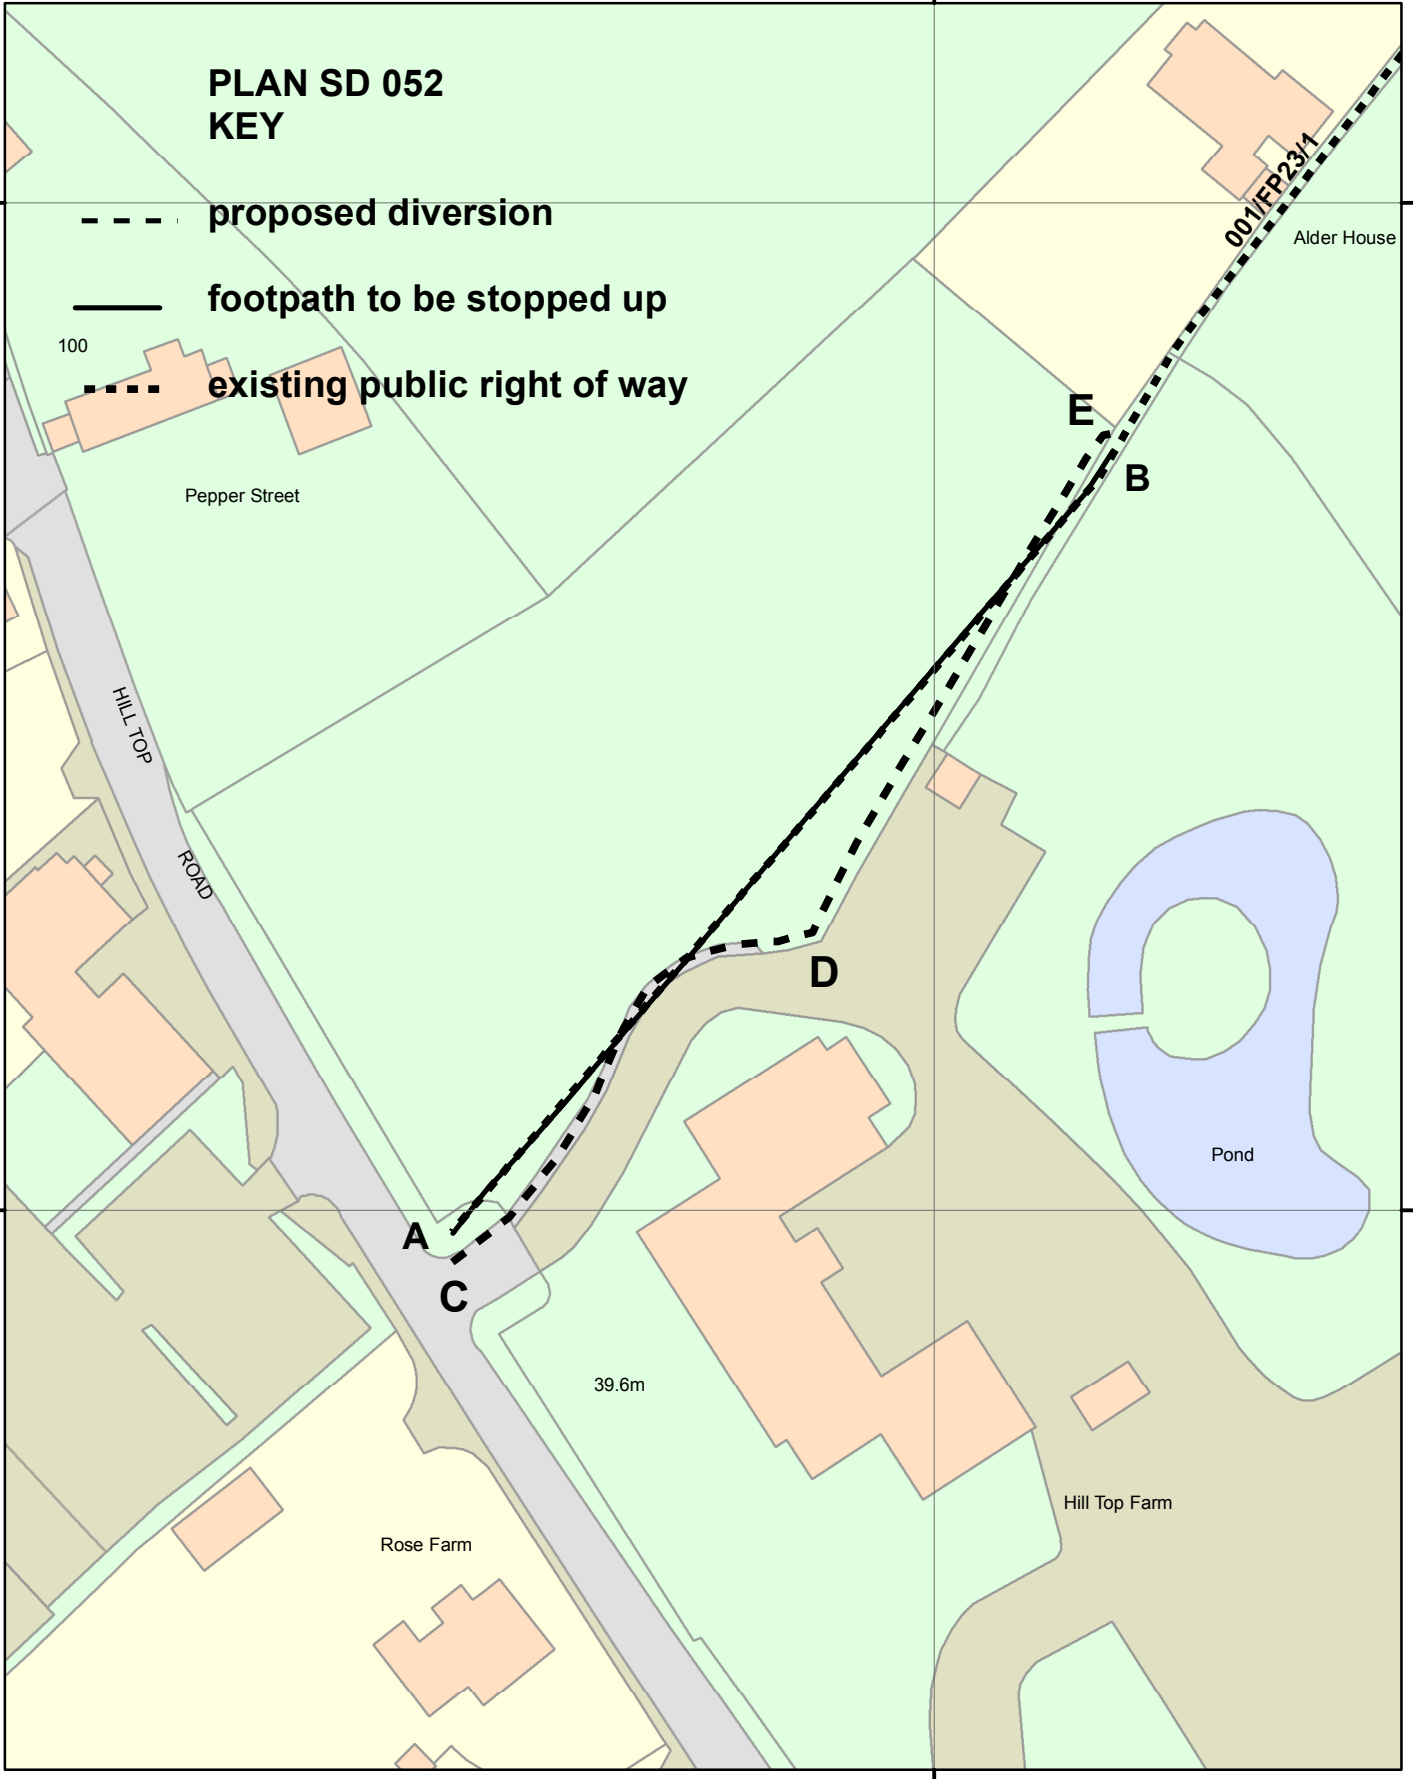

**Town and Country Planning Act 1990 s257
 Proposal to divert Public Footpath No 23 (part)
 Parish of Acton Bridge**



1:750