

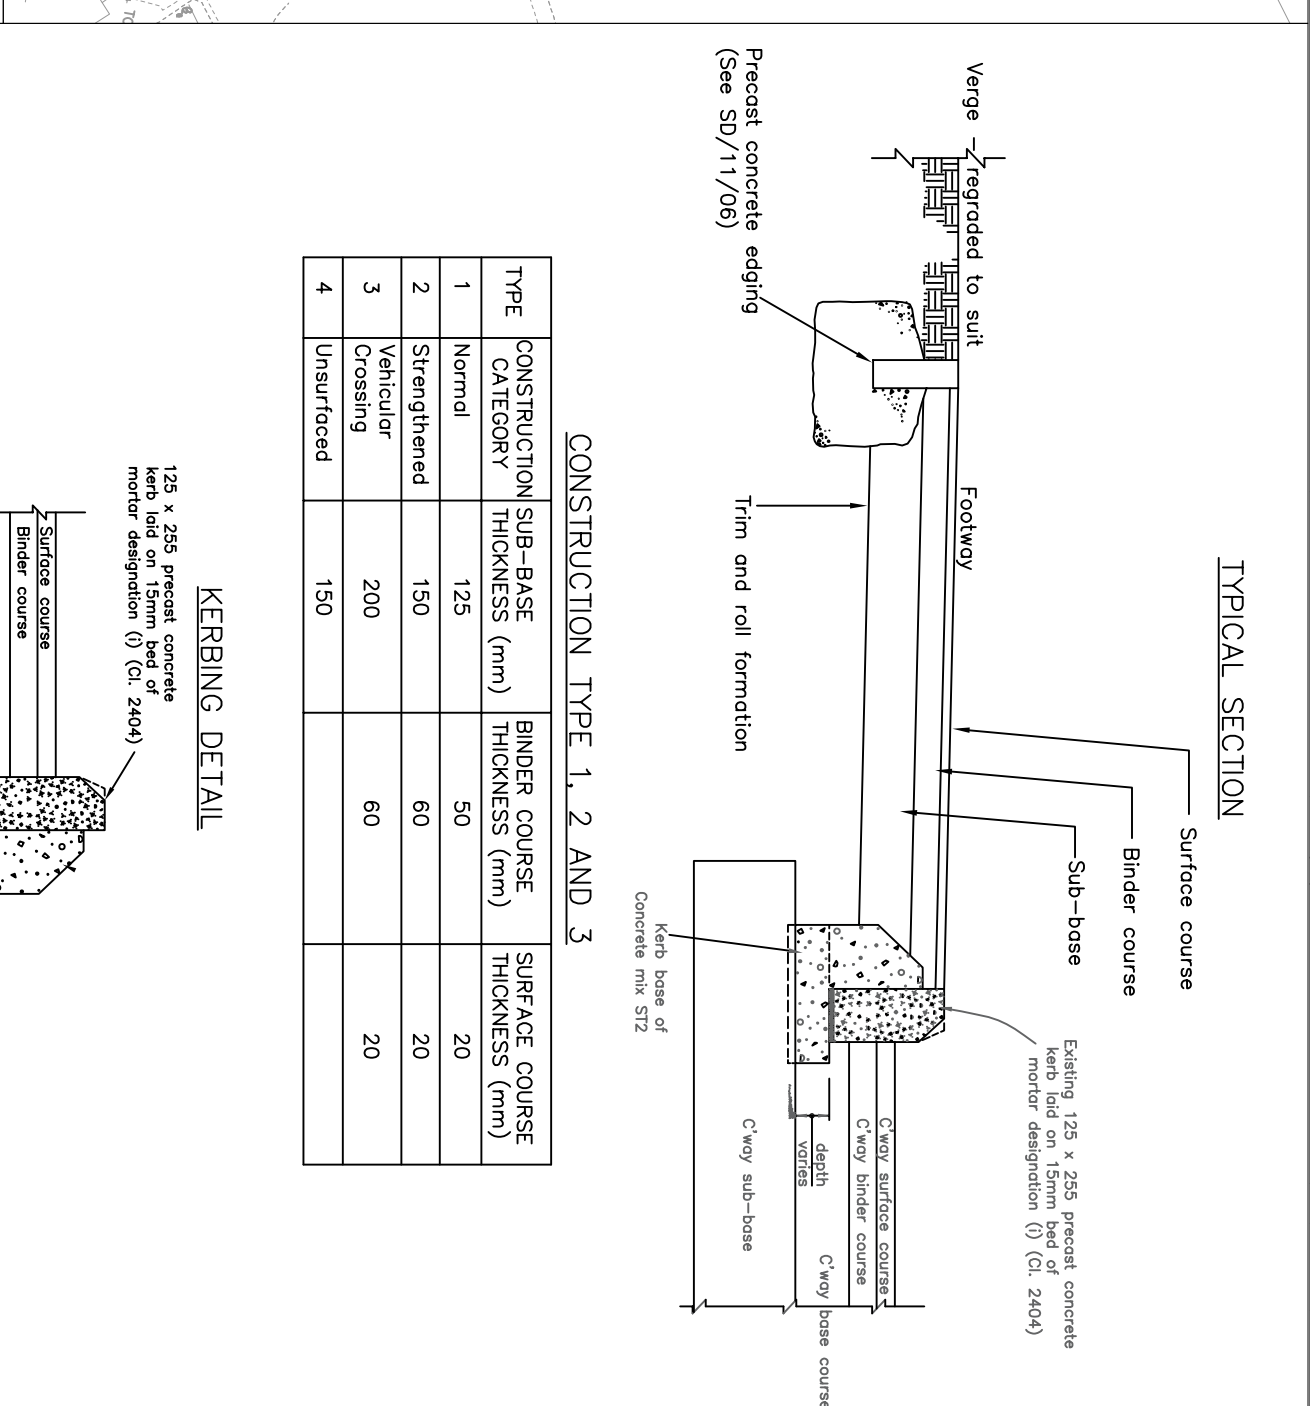
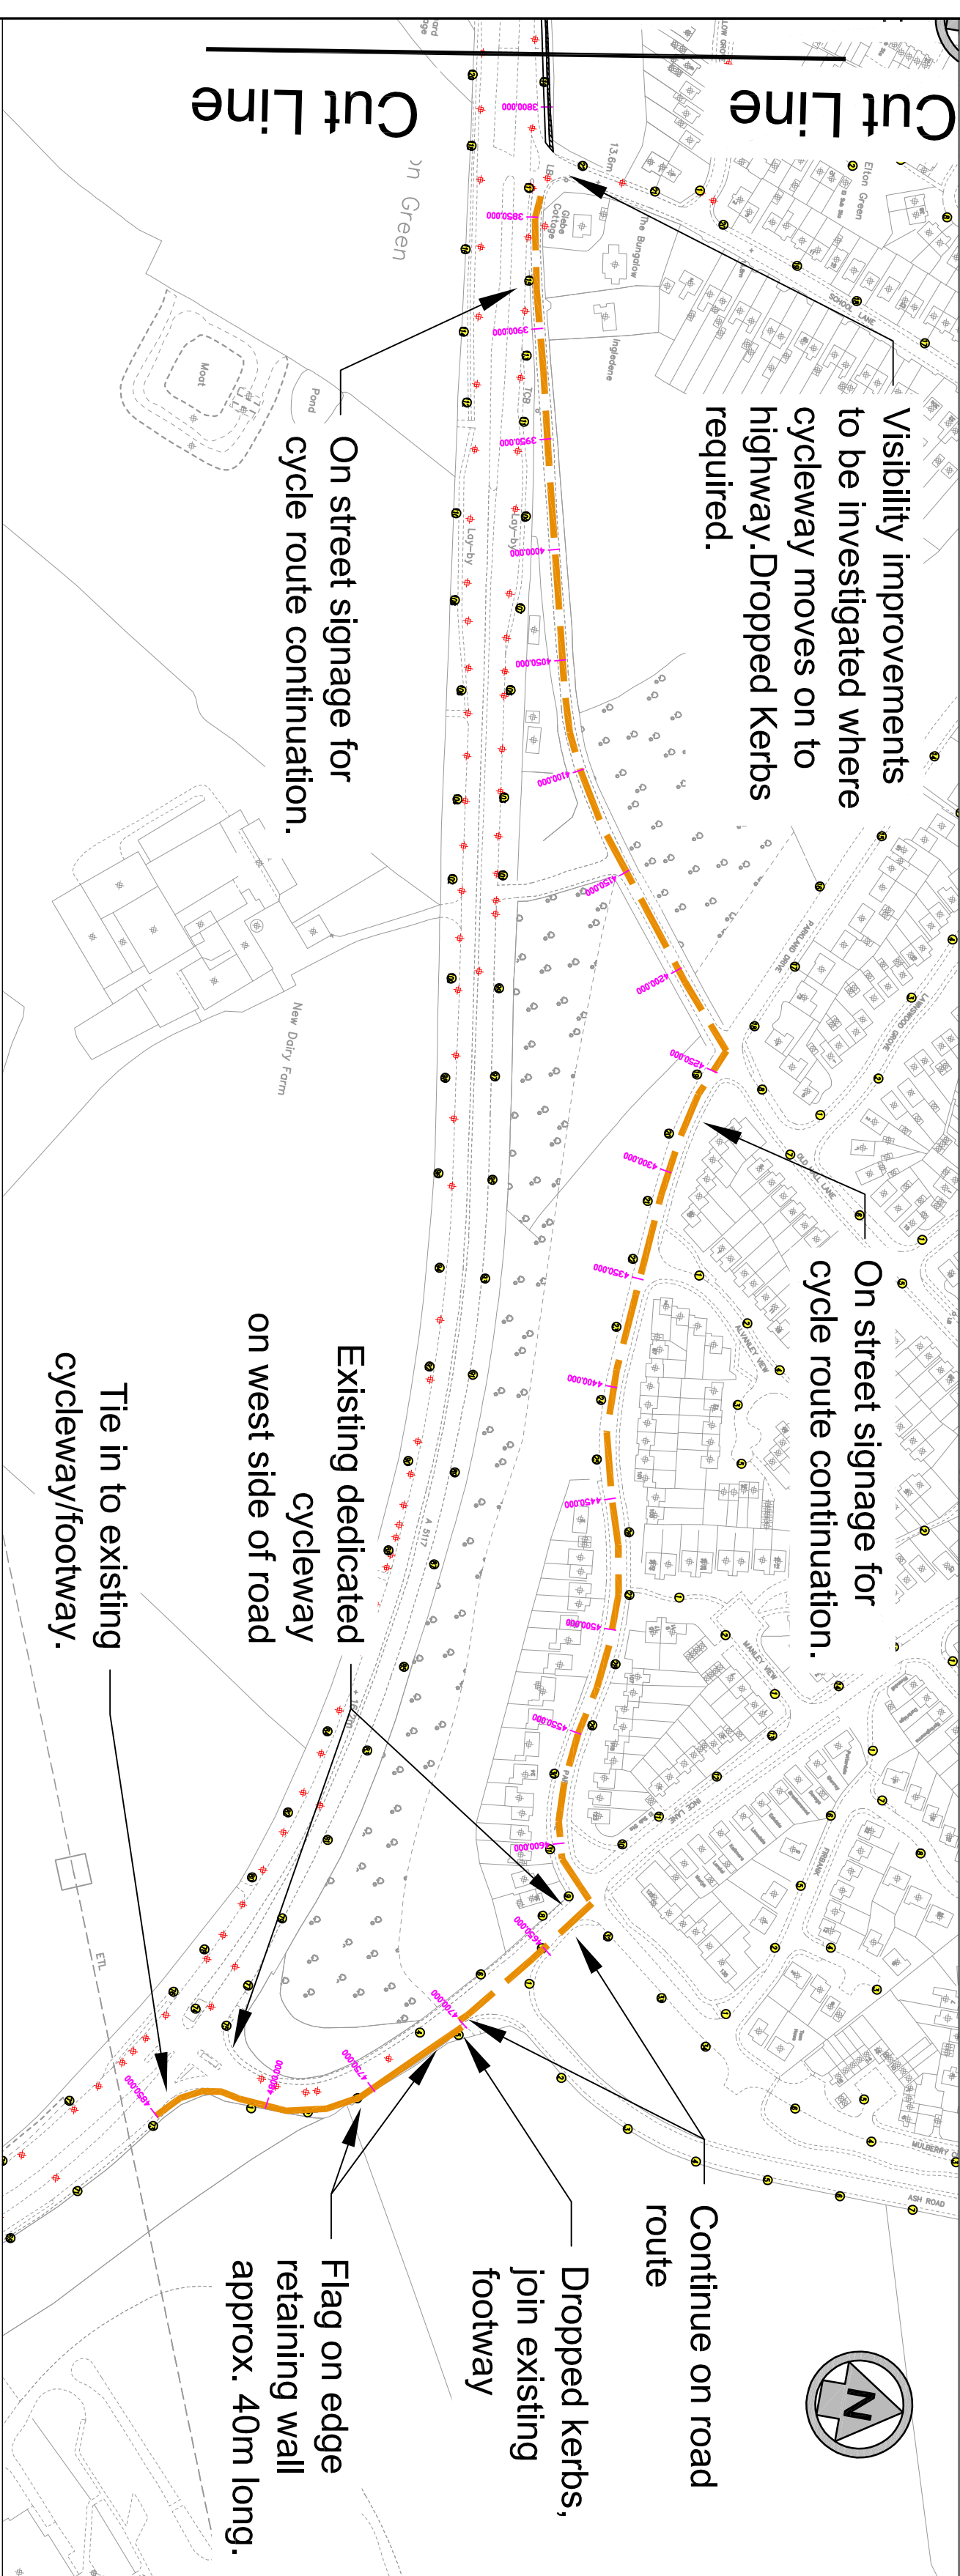
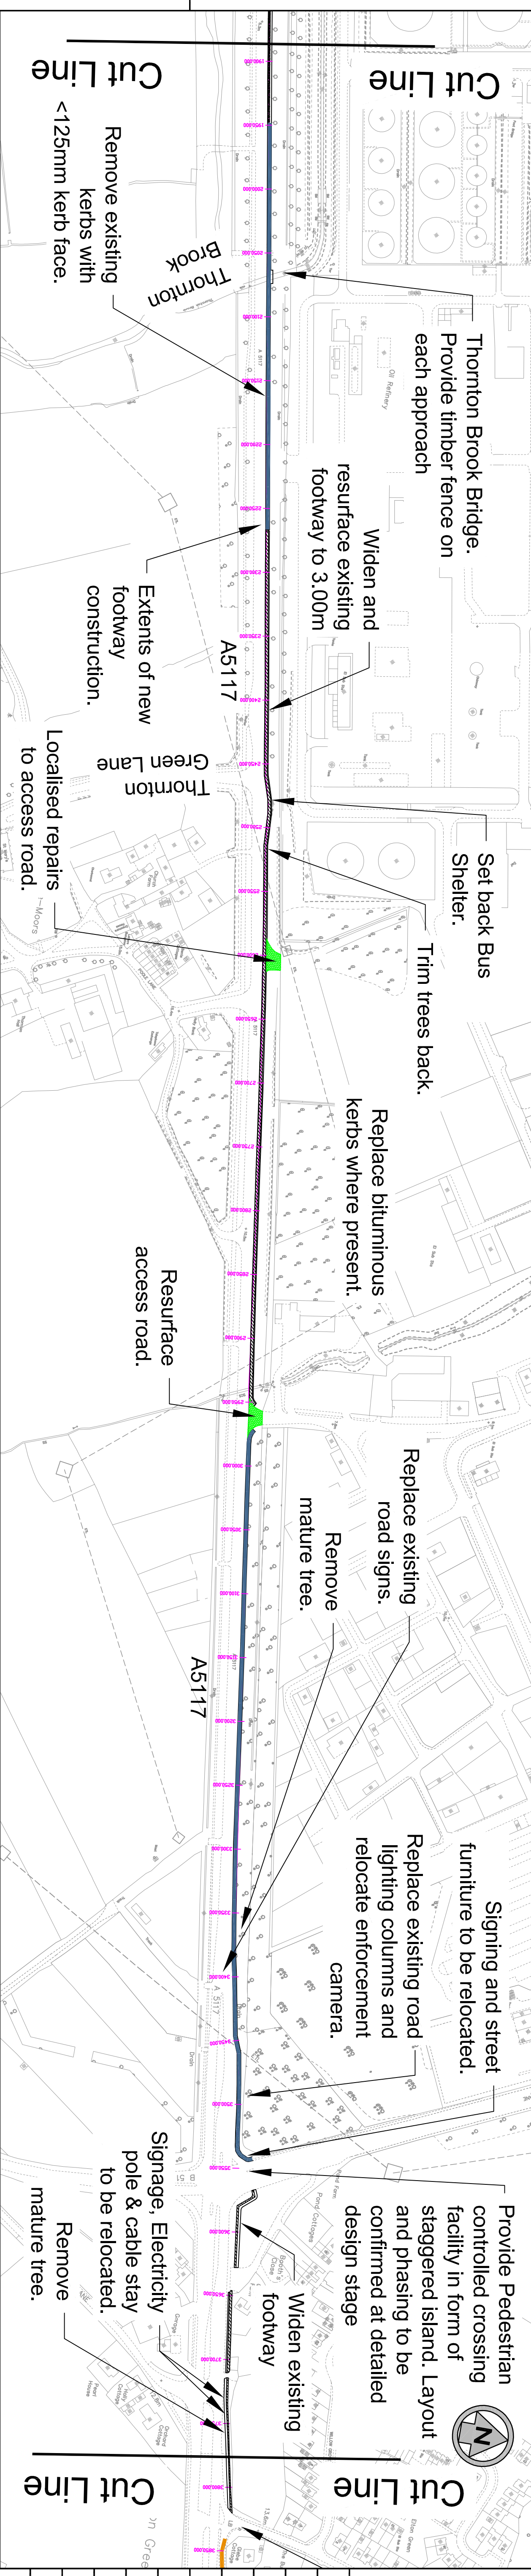


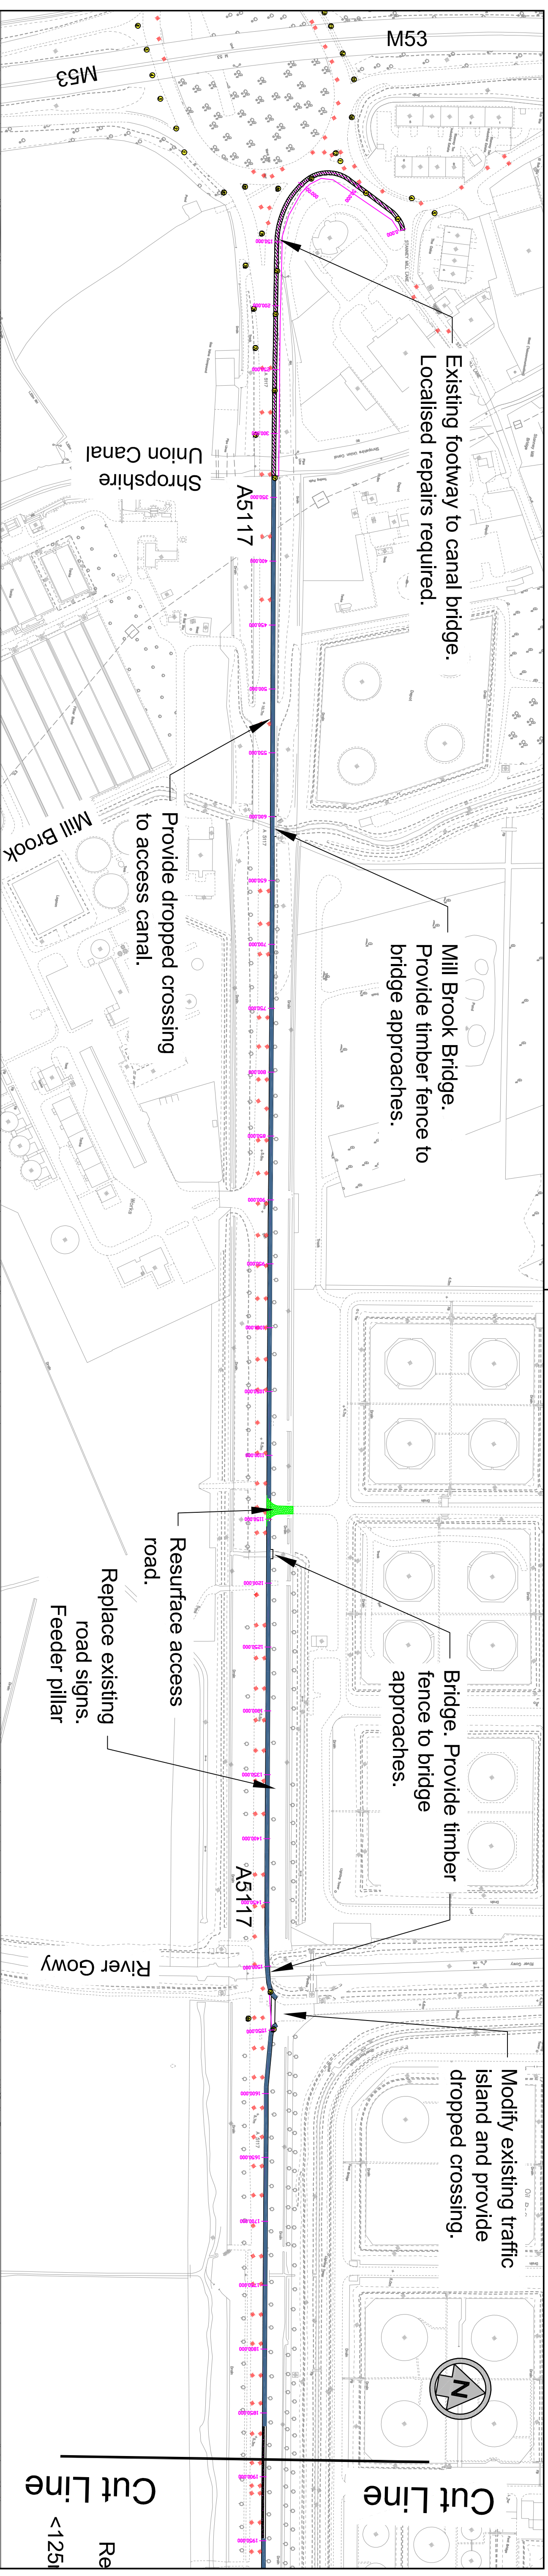

TYPE	CONSTRUCTION CATEGORY	SUB-BASE THICKNESS (mm)	BINDER COURSE THICKNESS (mm)	SURFACE COURSE THICKNESS (mm)
1	Normal	125	50	20
2	Strengthened	150	60	20
3	Vehicular Crossing	200	60	20
4	Unsurfaced	150		

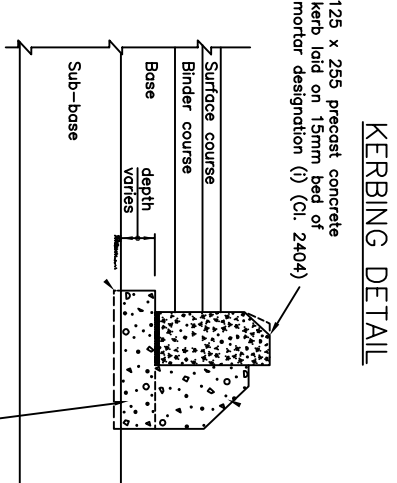

 Cheshire West and Chester	
Project: A5117 & Pool Lane Ellesmere Port Proposed Cycle Route Ellesmere Port to Thornton Science Park	
Cheshire West & Chester Council, Planning & Transport	
Contact Name:	David Saville
Telephone:	0300 123 7036
Drawn by:	BC
Fax No:	
Checked by:	SH
Date:	October '19
Drawing No:	
Scale: 1 of 1	Sheet 1 of 1
Phases/Rev:	D/A
Scale: 1:250	
A5117/15/02	