


Figure 7.13 – Proposed Locations for Banners to Lighting Columns

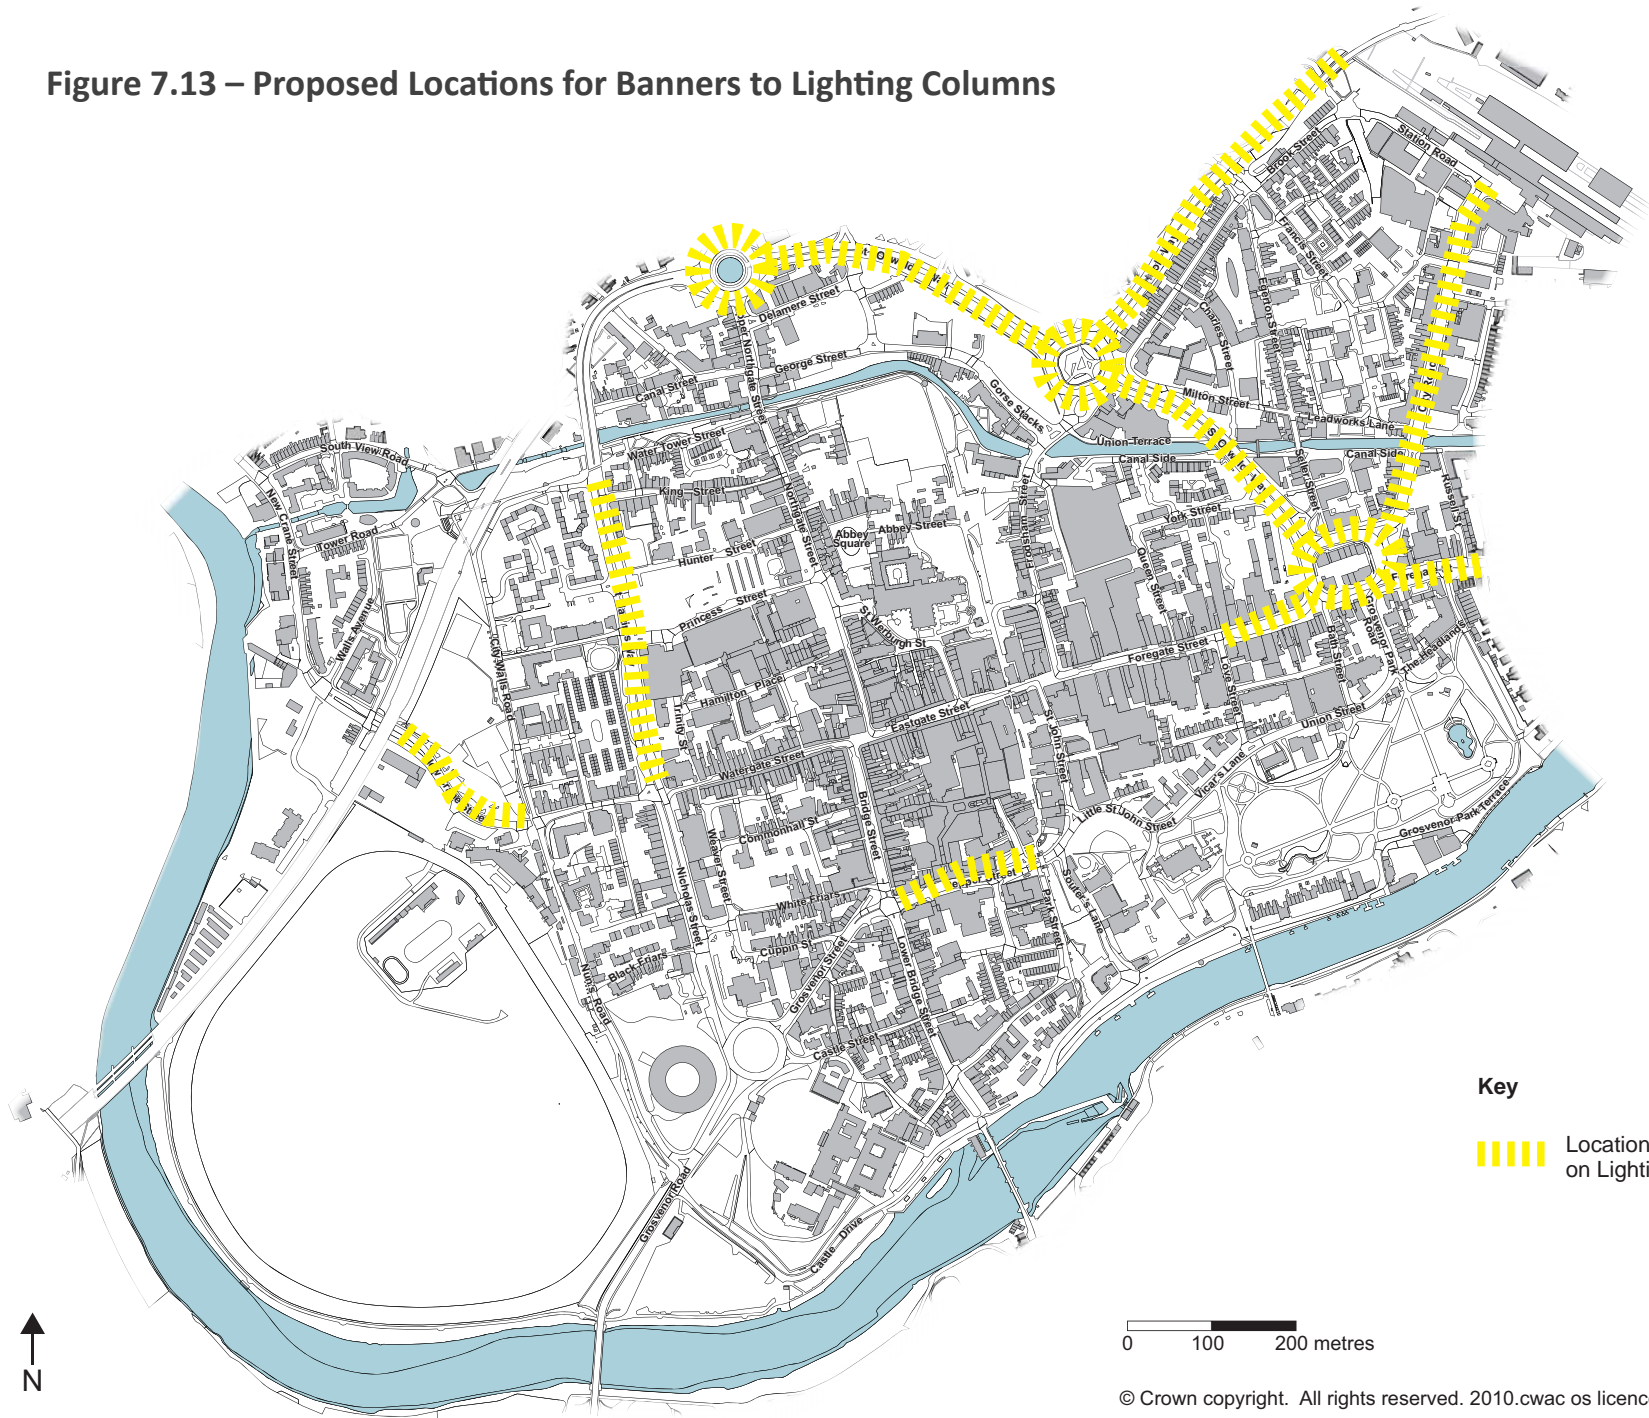

Key

Locations for Banners on Lighting Columns

0 100 200 metres