


St John Street - South

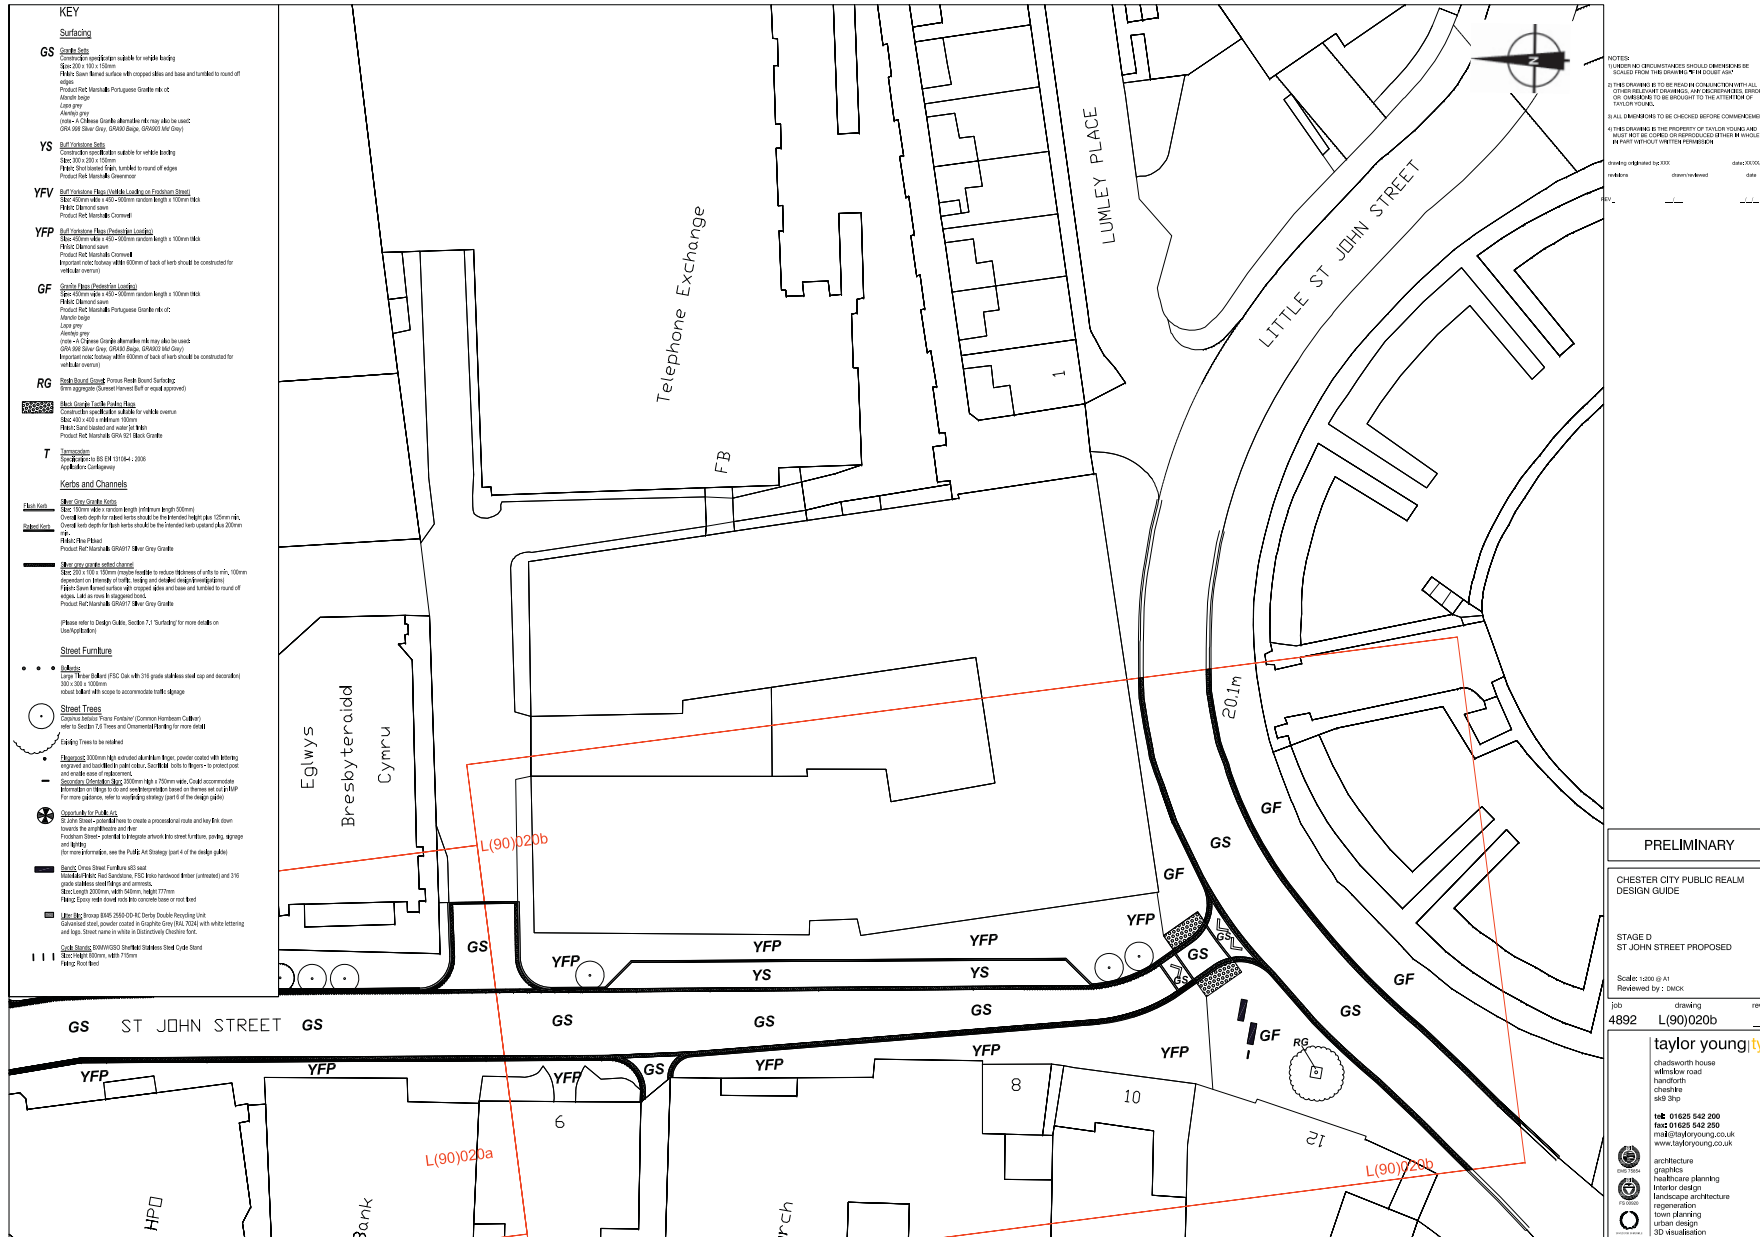

Reduced for printing, full sized plans are available electronically